


NEW ADDITION TO THE _____ RESIDENCE

APPLICABLE CODES

ALL CONSTRUCTION SHALL COMPLY WITH THE
 FOLLOWING CODES AND AMENDMENTS:
 2006 IRC INTERNATIONAL RESIDENTIAL CODE
 CITY OF MESA AMENDMENTS

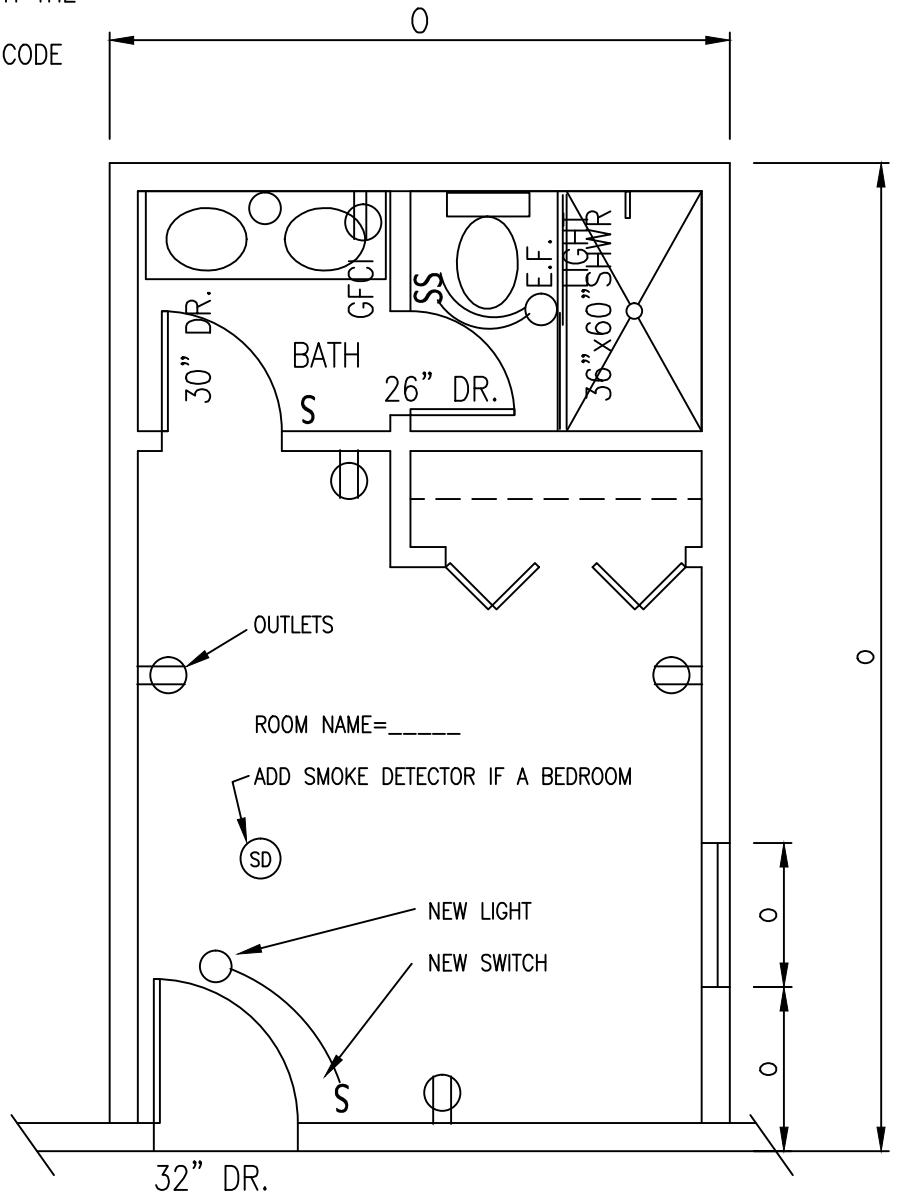

HOW IS ROOM HEATED AND COOLED?

ADD ROOM NAMES OF ADJACENT ROOMS

FLOOR PLAN


INCLUDE THE DEMOLITION
 REQUIRED TO ACCOMMODATE
 THE NEW ADDITION

PUT DIMENSIONS AT THE CIRCLES



PROPERTY ADDRESS=

CITY OF MESA – FOR REFERENCE ONLY – EXAMPLE

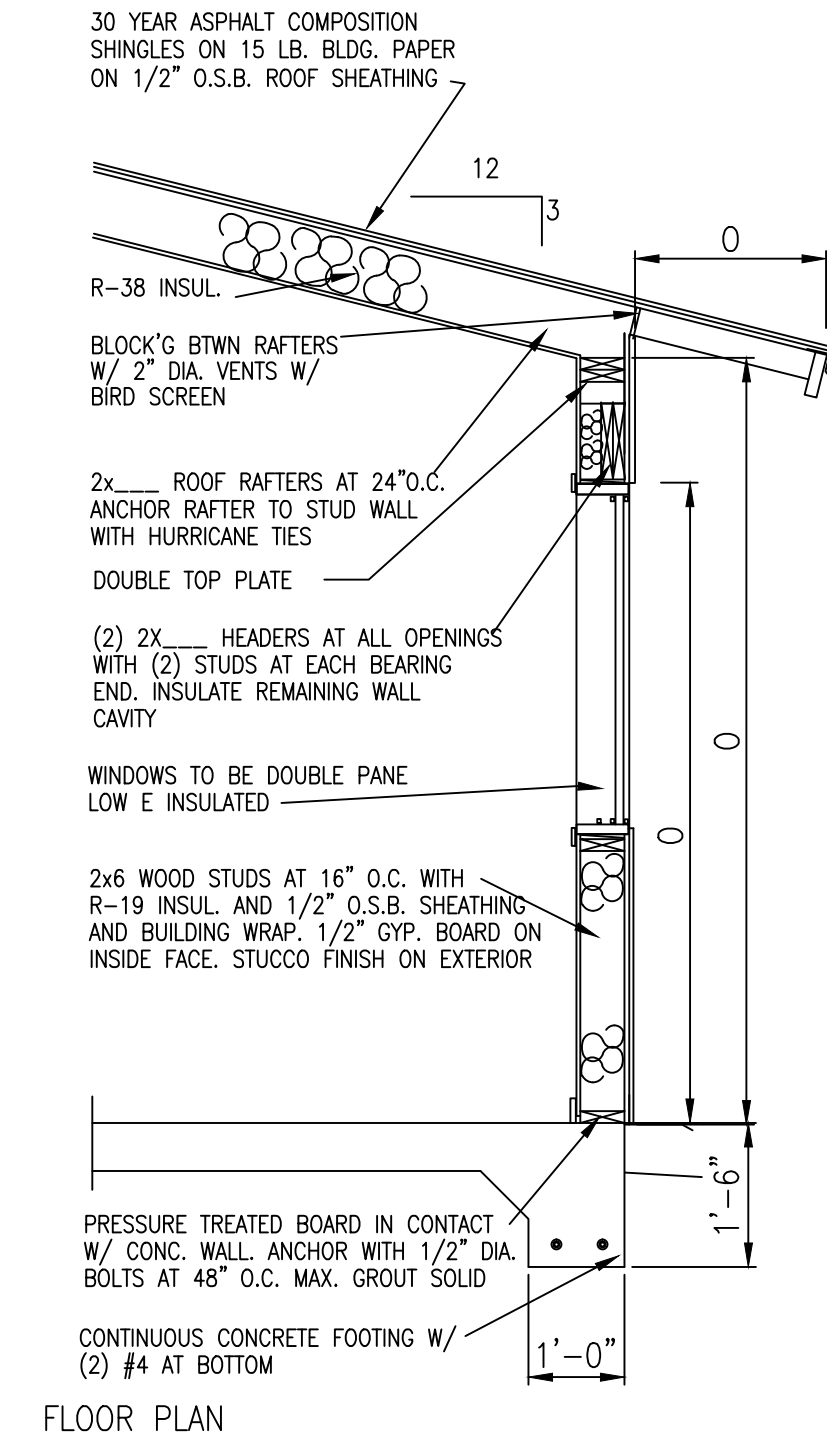


PUT DIMENSIONS AT THE CIRCLES

PROPERTY ADDRESS=

CITY OF MESA – FOR REFERENCE ONLY – EXAMPLE

NEW ADDITION TO THE _____ RESIDENCE

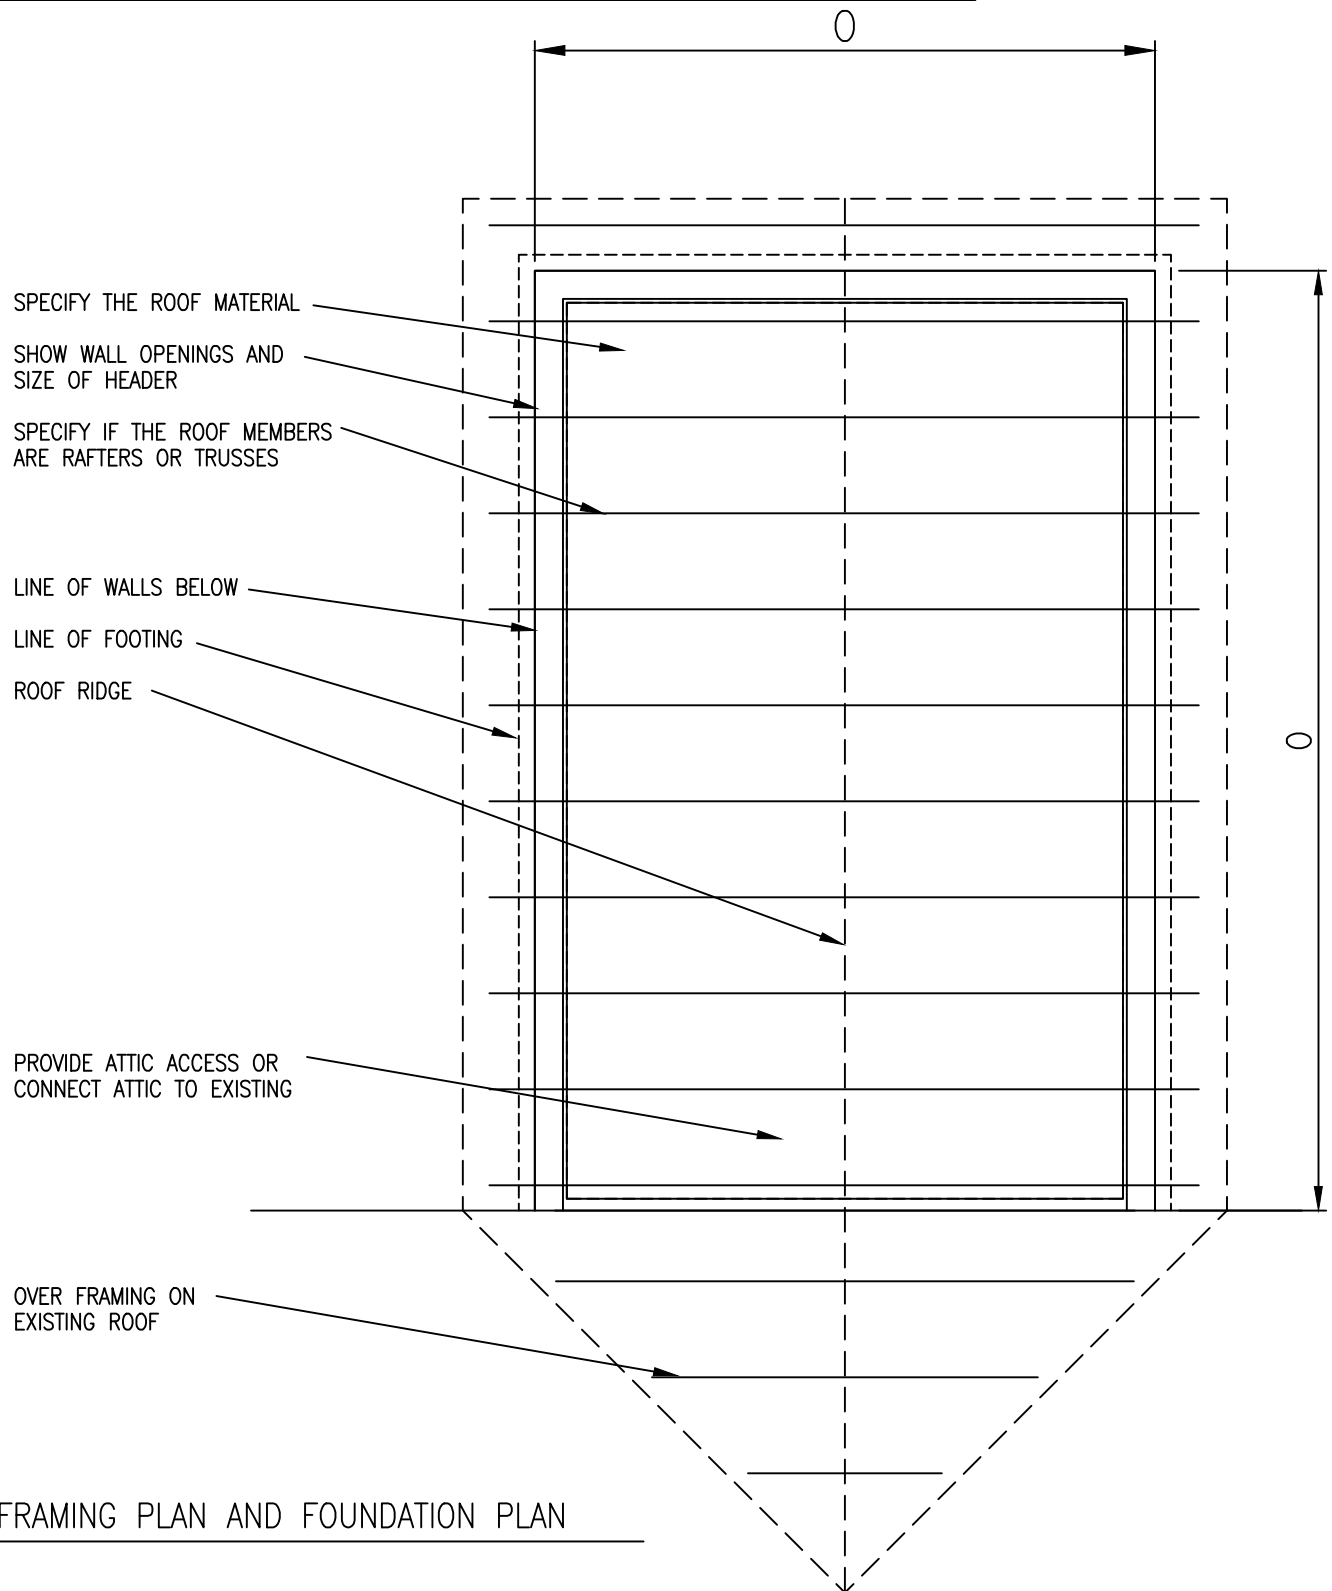


FRAMING PLAN AND FOUNDATION PLAN

PUT DIMENSIONS AT THE CIRCLES

PROPERTY ADDRESS=

CITY OF MESA – FOR REFERENCE ONLY – EXAMPLE

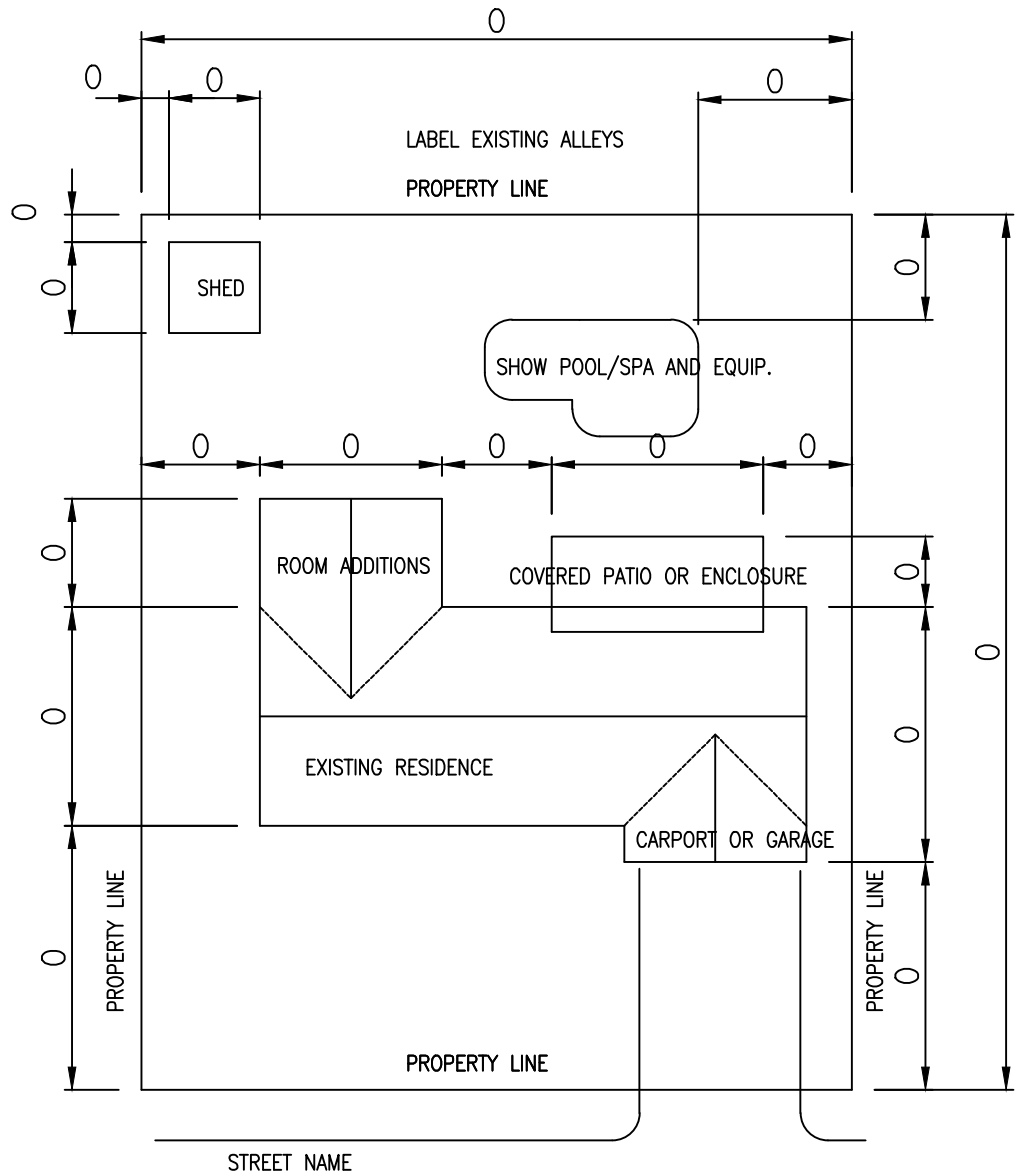

SHOW ELECTRICAL SERVICE AND WIRES

SHOW GAS OR PROPANE

SHOW WATER METER

PUT DIMENSIONS AT THE CIRCLES

HATCH THE PROPOSED CONSTRUCTION

SITE PLAN

PROPERTY ADDRESS=

CITY OF MESA – FOR REFERENCE ONLY – EXAMPLE